



FAR SIDE BUS STOPS

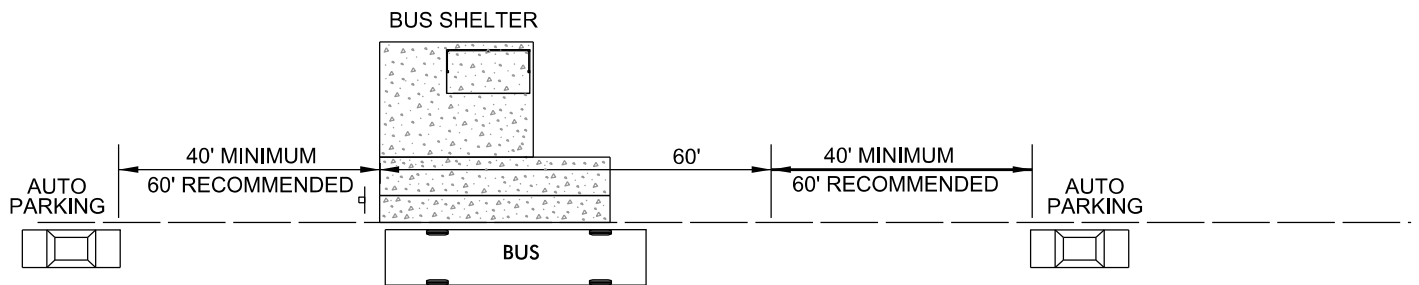

MID BLOCK BUS STOPS

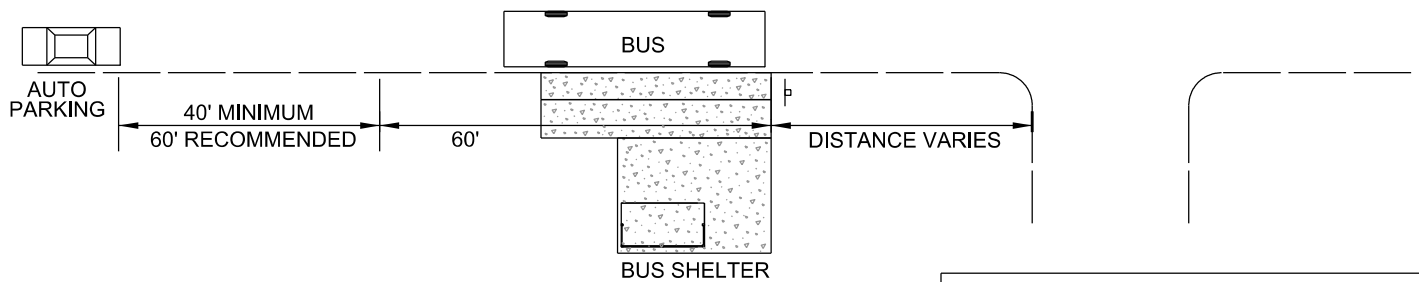

NEAR SIDE BUS STOPS

CITY OF RALEIGH STANDARD DETAIL

REVISIONS	DATE: 8/1/18	NOT TO SCALE
	TYPICAL STOP LOCATION	
	TT-01	